



ROOM DESIGNATION

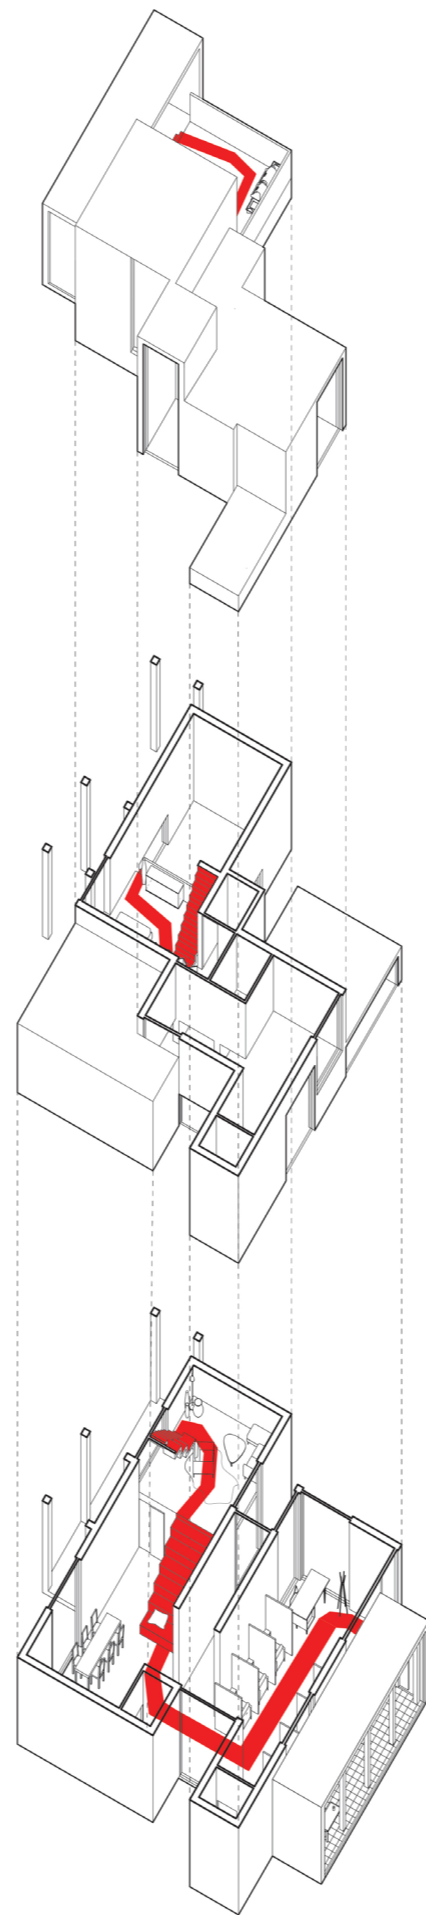

MAJOR CIRCULATION

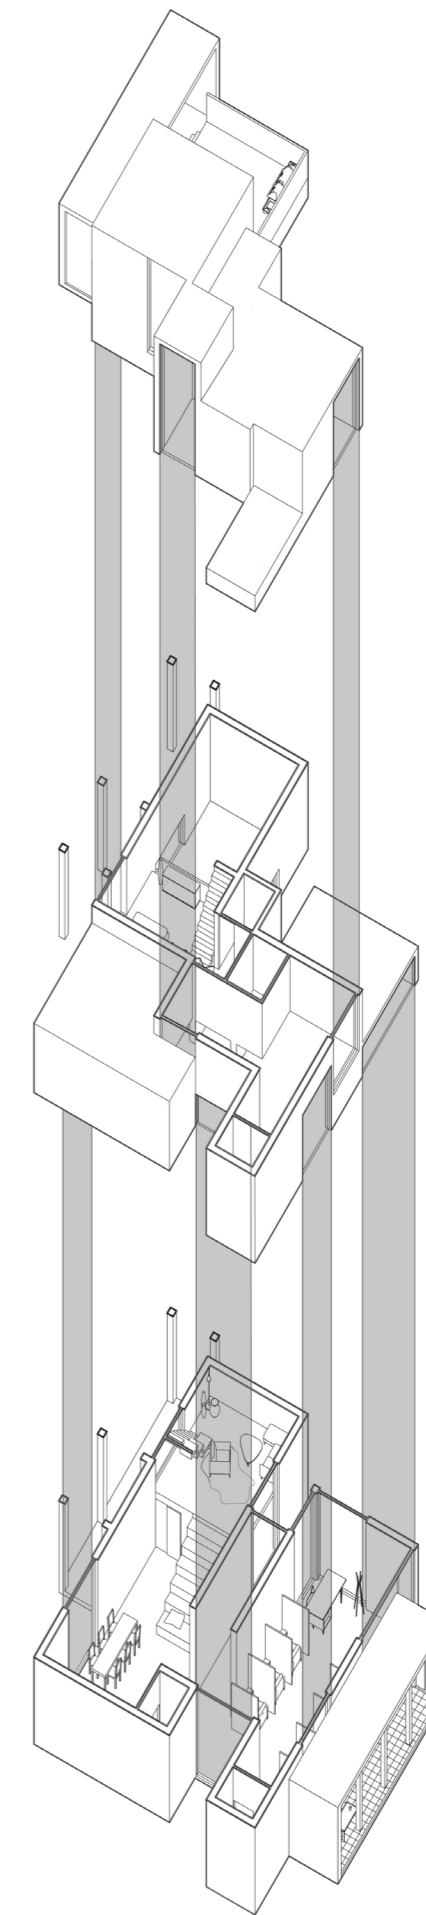

MAJOR WINDOW OPENINGS