


SECOND FLOOR PLAN

1/16" = 1'0"

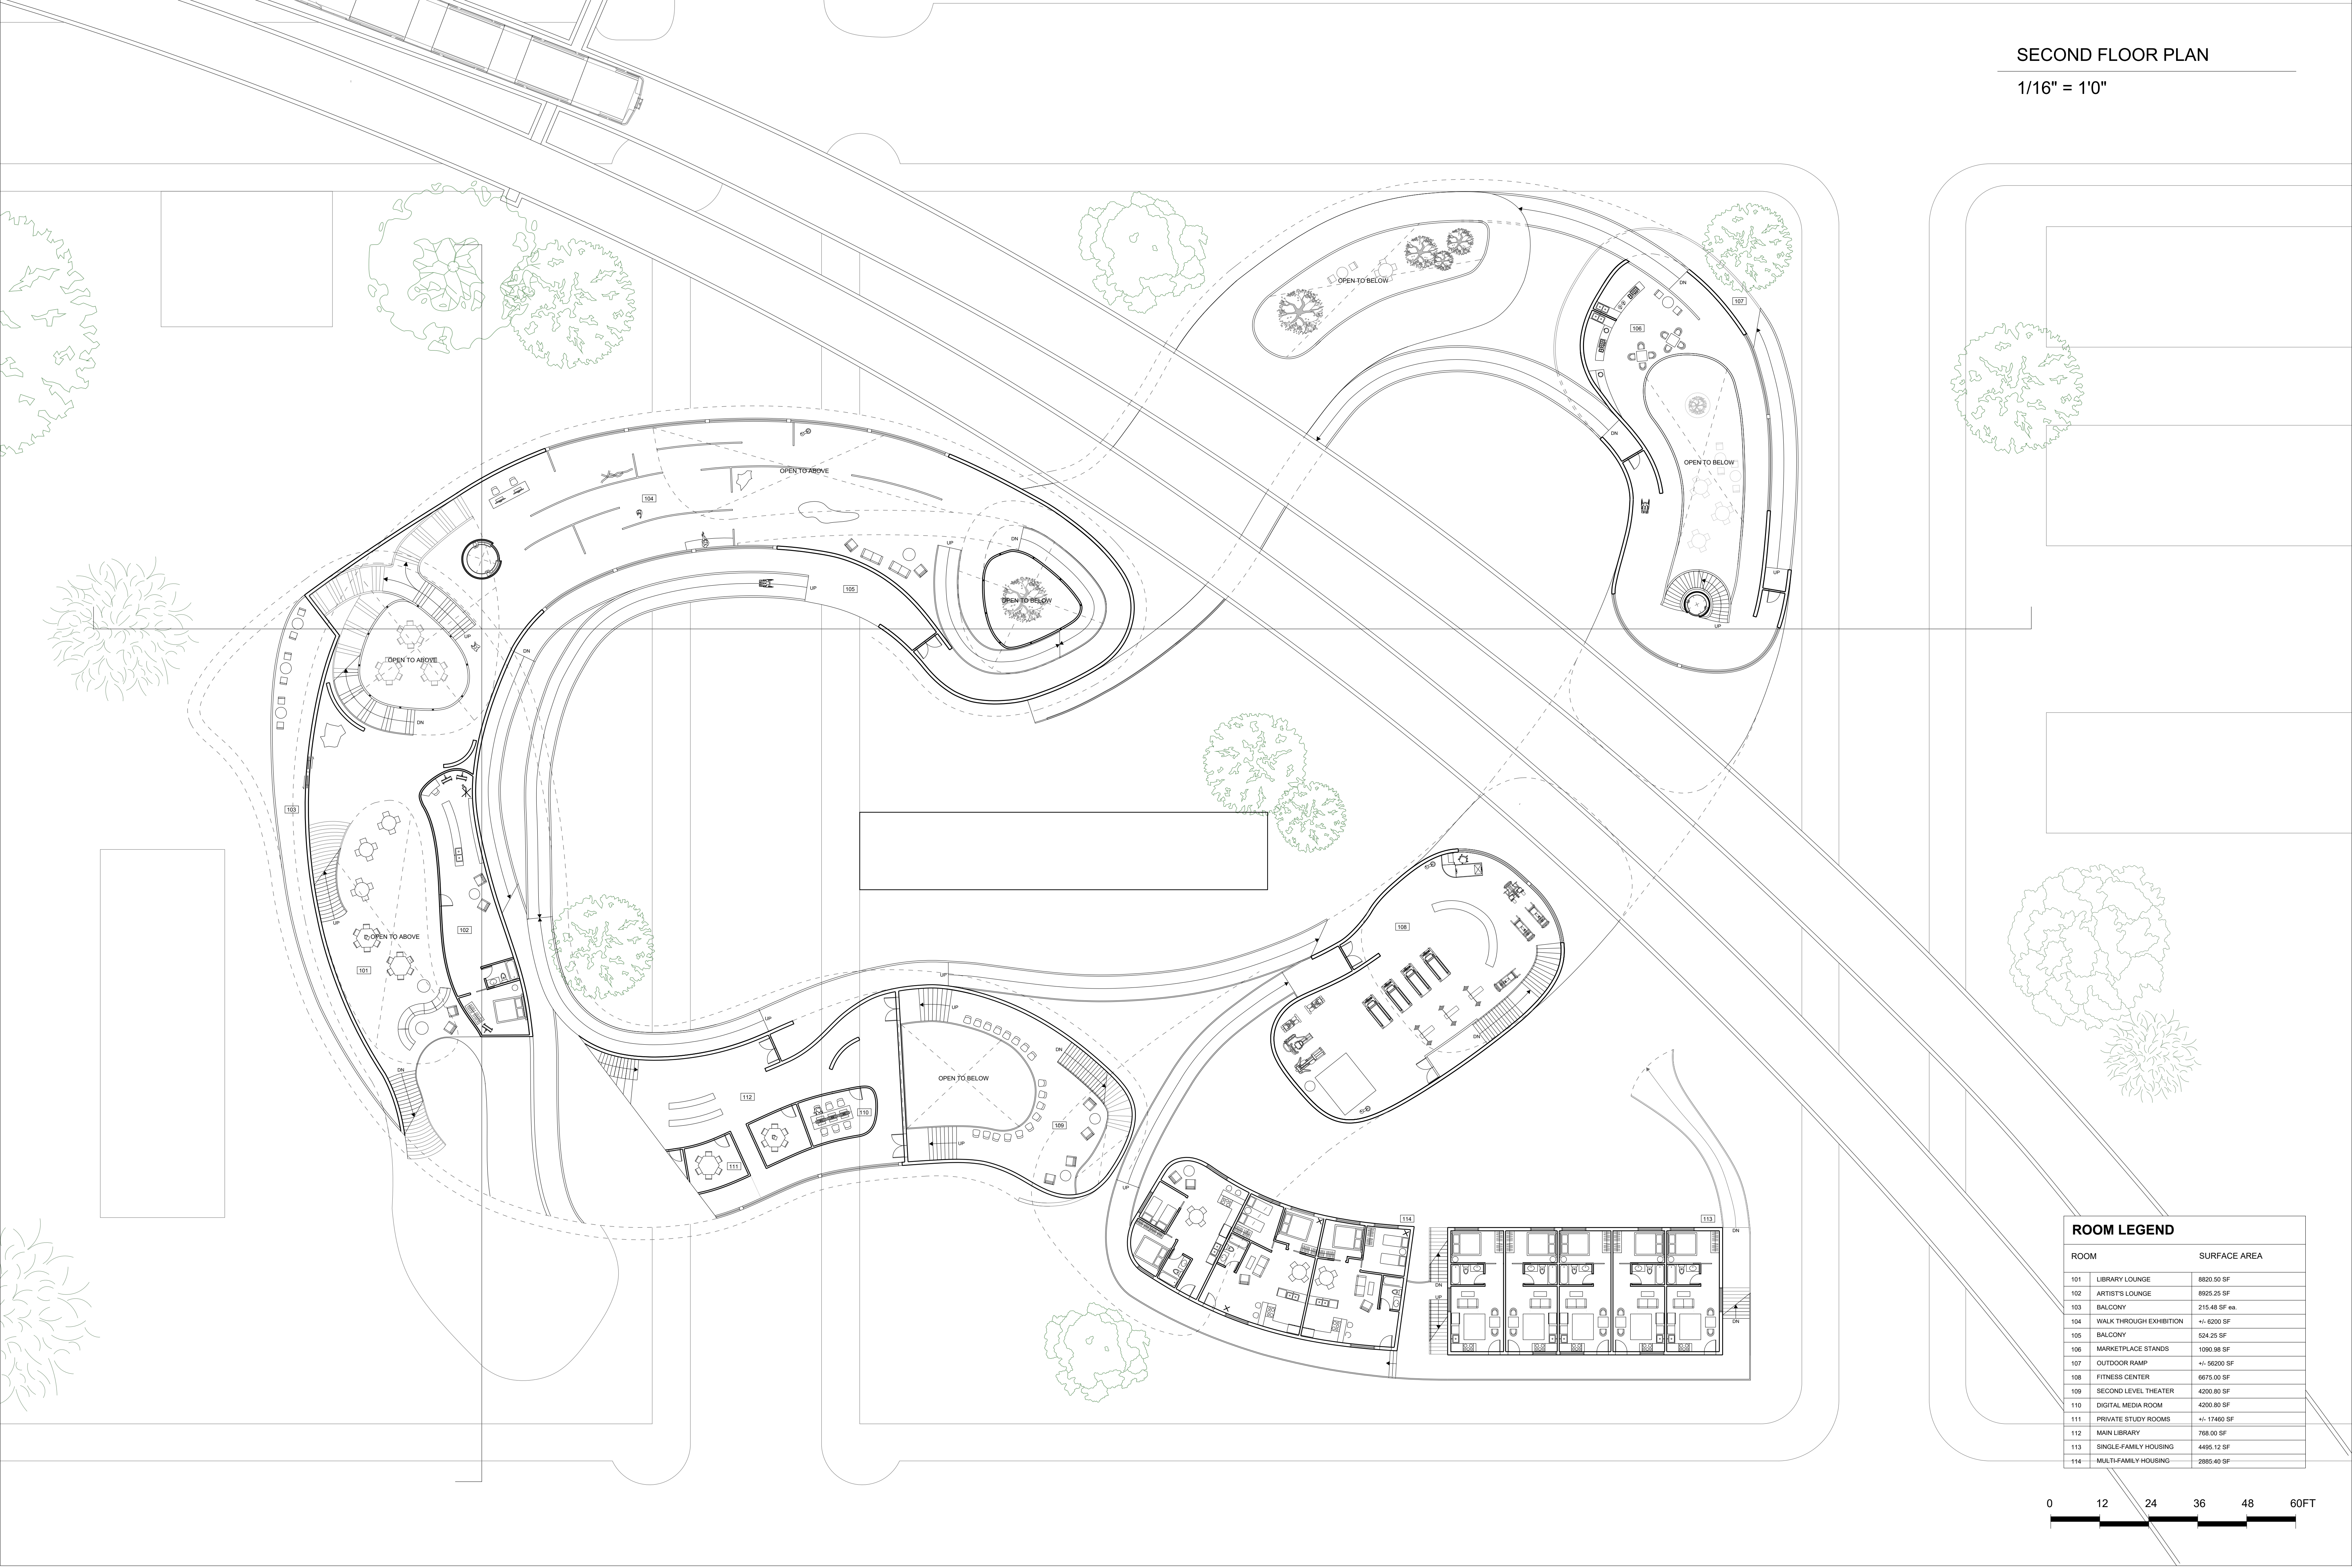

ROOM LEGEND

ROOM		SURFACE AREA
101	LIBRARY LOUNGE	8820.50 SF
102	ARTIST'S LOUNGE	8925.25 SF
103	BALCONY	215.48 SF ea.
104	WALK THROUGH EXHIBITION	+/- 6200 SF
105	BALCONY	524.25 SF
106	MARKETPLACE STANDS	1090.98 SF
107	OUTDOOR RAMP	+/- 56200 SF
108	FITNESS CENTER	6675.00 SF
109	SECOND LEVEL THEATER	4200.80 SF
110	DIGITAL MEDIA ROOM	4200.80 SF
111	PRIVATE STUDY ROOMS	+/- 17460 SF
112	MAIN LIBRARY	768.00 SF
113	SINGLE-FAMILY HOUSING	4495.12 SF
114	MULTI-FAMILY HOUSING	2885.40 SF

