


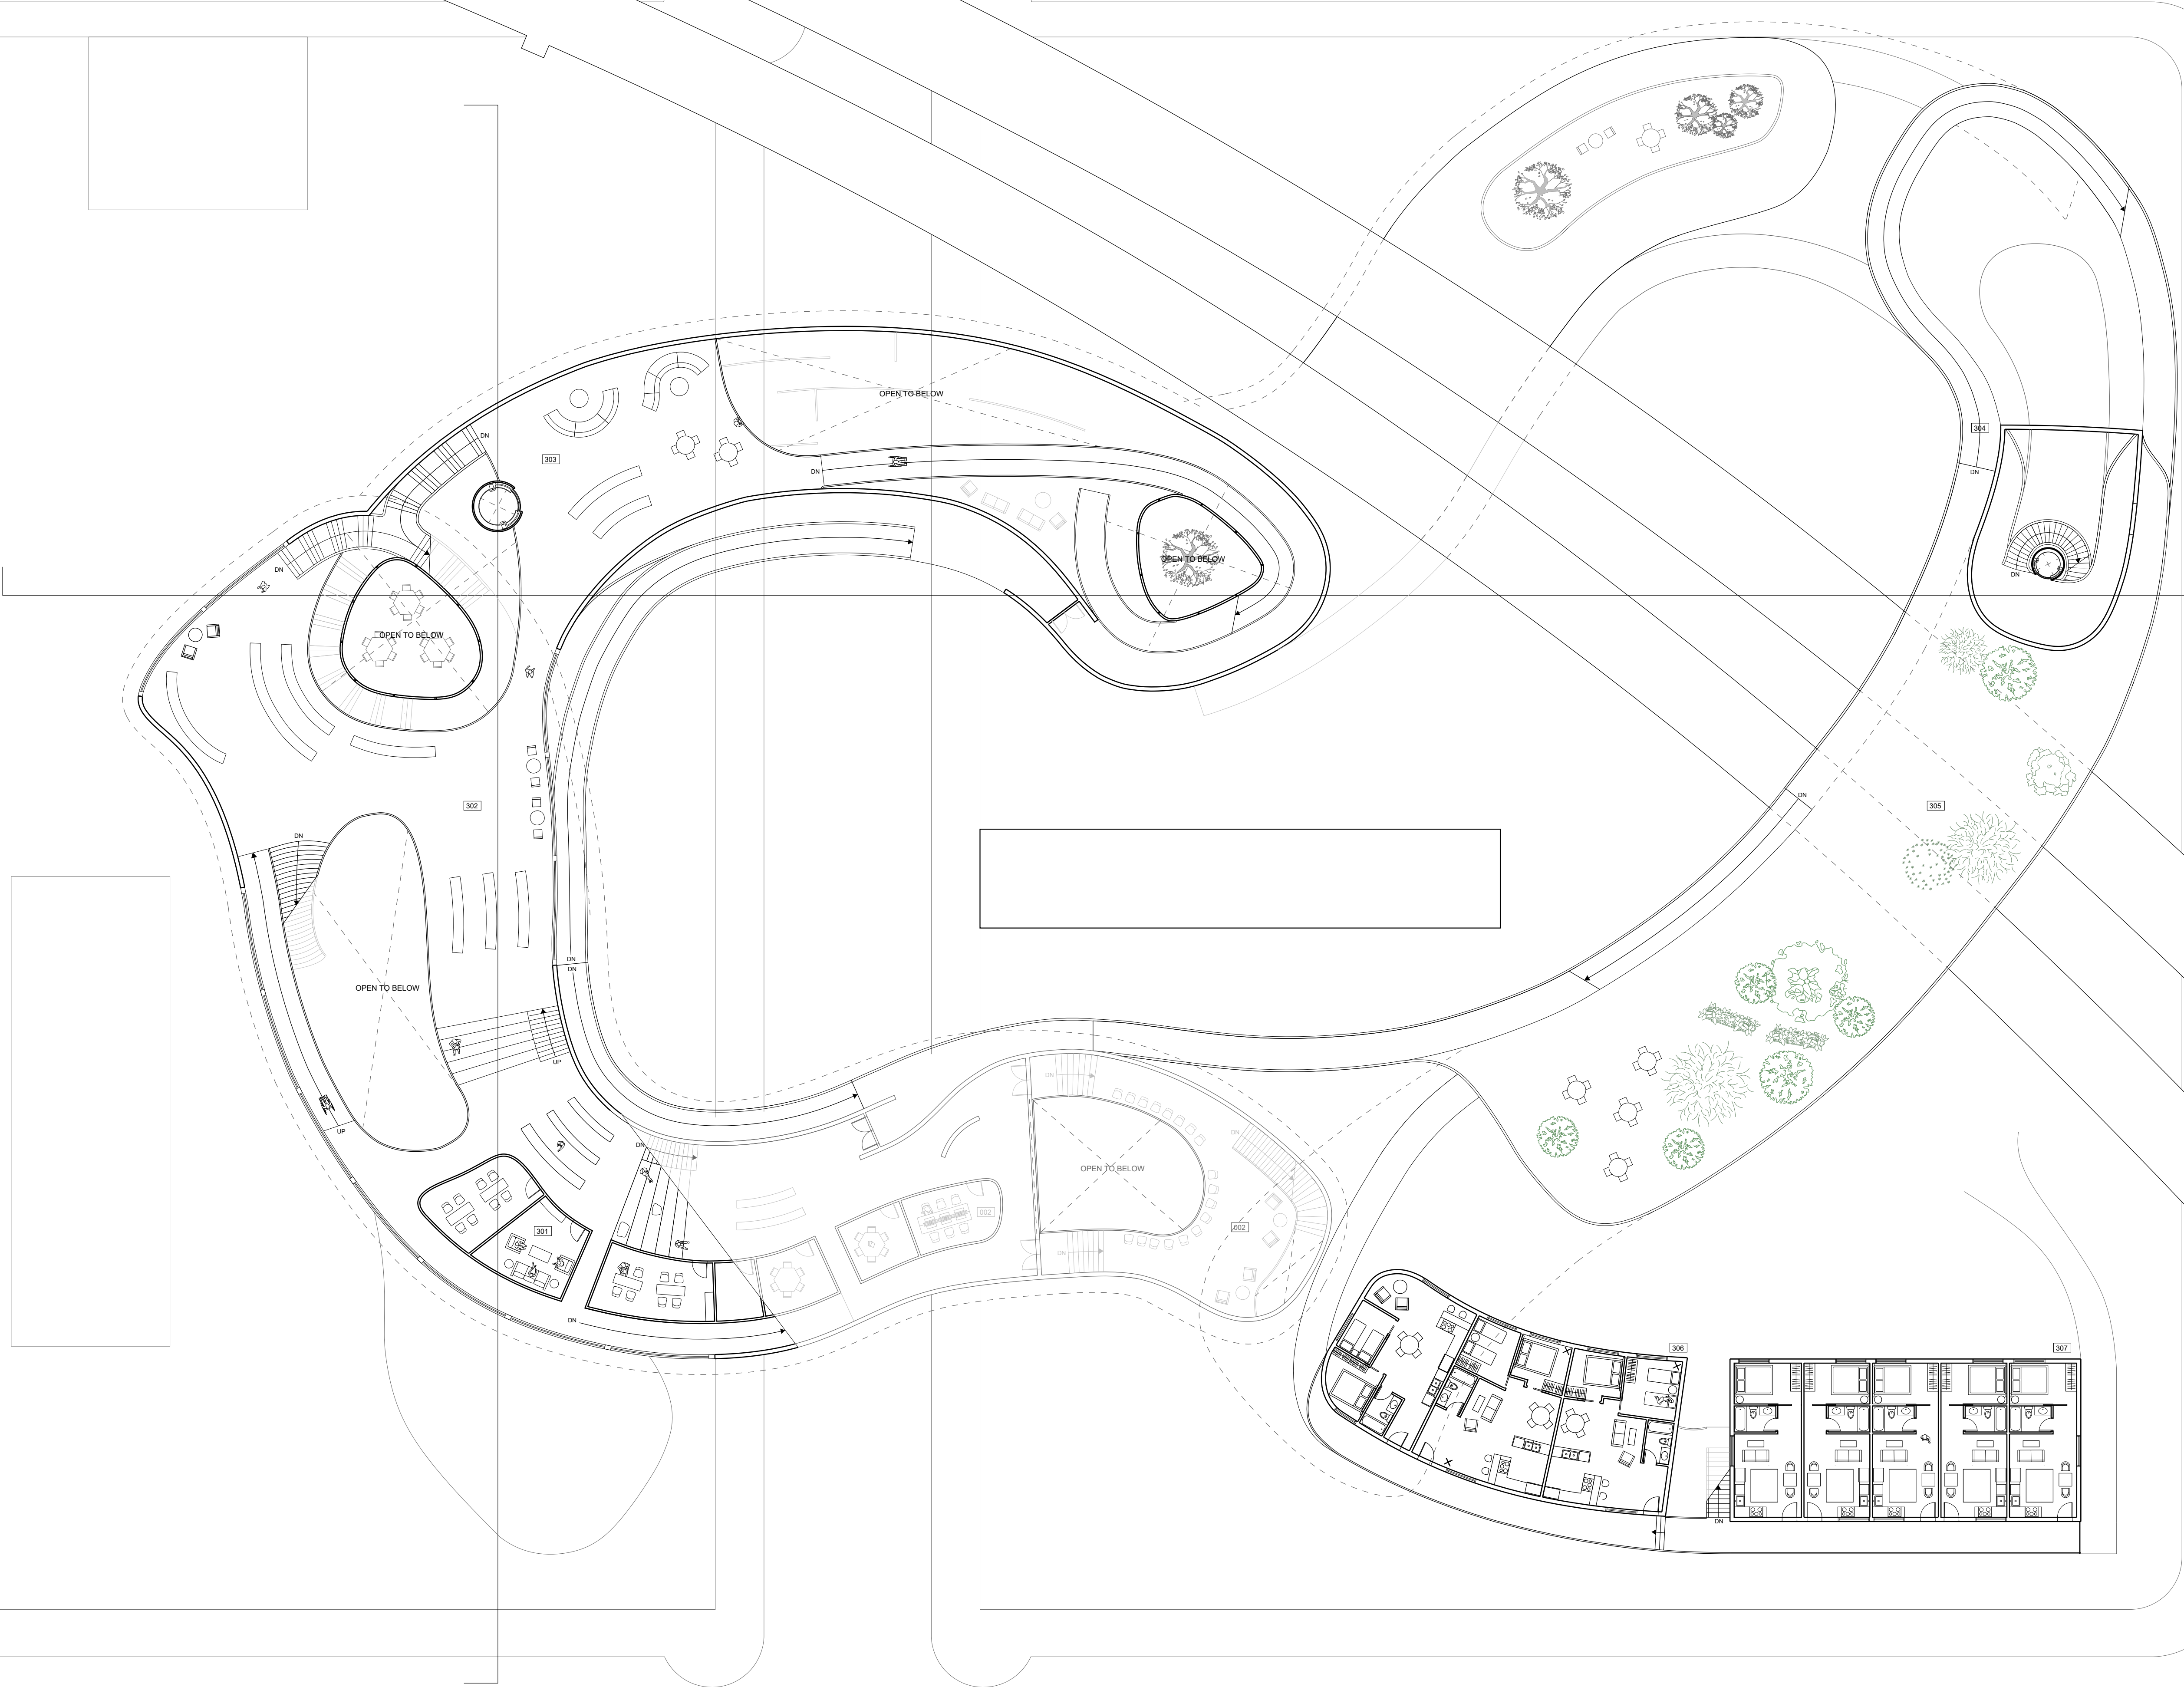

ROOM LEGEND

ROOM	SURFACE AREA
301 PRIVATE MEETING ROOMS	8820.50 SF
302 LIBRARY MAIN STACKS	8825.25 SF
303 OVERLOOKING LOUNGE	215.48 SF ea.
304 OUTDOOR RAMP	+/- 6200 SF
305 ROOF TERRACE	524.25 SF
306 STUDIO + WORKSHOP	1090.98 SF
007 SHOP	+/- 56200 SF
008 WALK-THROUGH EXHIBITION	6675.00 SF
009 COFFEE SHOP + DELI	4200.80 SF
010 MARKETPLACE STANDS	4200.80 SF
011 SMALL-BUSINESS SHOPS	+/- 17460 SF
012 EATERY	768.00 SF
013 COMMUNAL KITCHEN	4495.12 SF
014 BACK-OF-HOUSE KITCHEN	2885.40 SF
015 MULTI-FAMILY HOUSING	650.15 SF
016 SINGLE-FAMILY HOUSING	3016.75 SF
017 THEATER	3016.75 SF
018 FARM	3016.75 SF

