


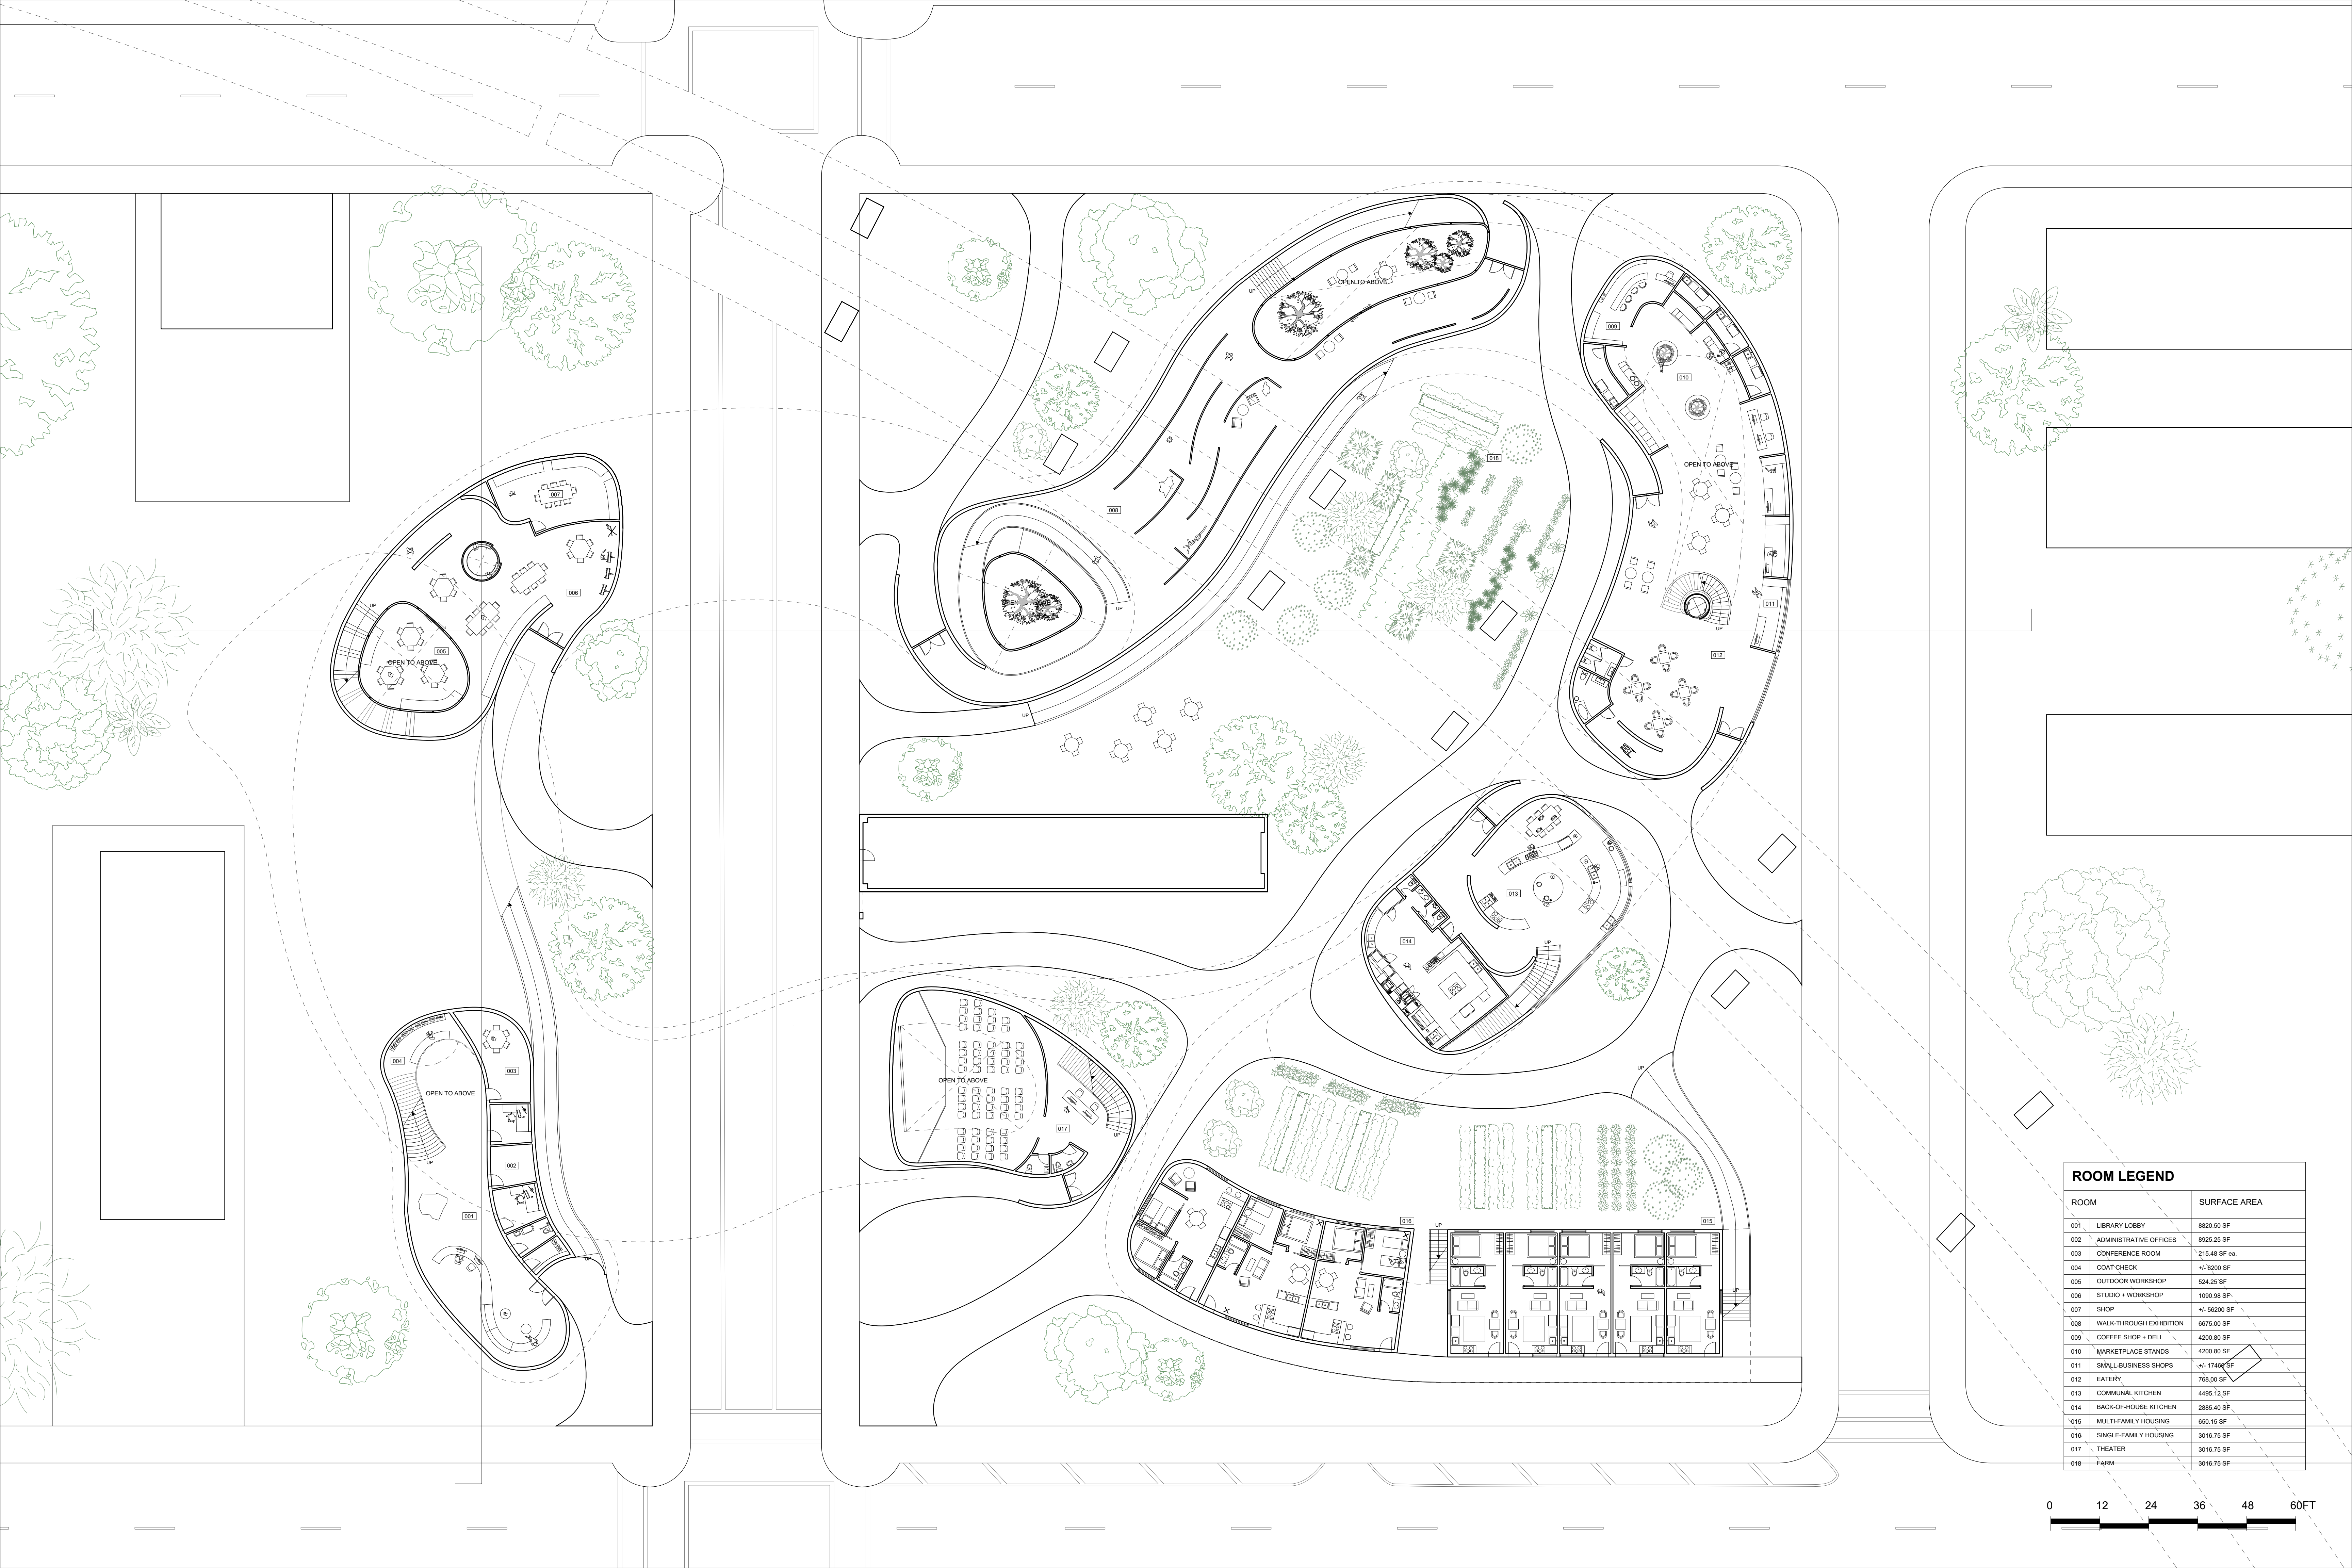

ROOM LEGEND

ROOM	SURFACE AREA
001	LIBRARY LOBBY 8820.50 SF
002	ADMINISTRATIVE OFFICES 8925.25 SF
003	CONFERENCE ROOM 2'15.48 SF ea.
004	COAT CHECK +/- 8200 SF
005	OUTDOOR WORKSHOP 524.25 SF
006	STUDIO + WORKSHOP 1090.98 SF
007	SHOP +/- 56200 SF
008	WALK-THROUGH EXHIBITION 6675.00 SF
009	COFFEE SHOP + DELI 4200.80 SF
010	MARKETPLACE STANDS 4200.80 SF
011	SMALL-BUSINESS SHOPS +/- 17400 SF
012	EATERY 768.00 SF
013	COMMUNAL KITCHEN 4495.12 SF
014	BACK-OF-HOUSE KITCHEN 2895.40 SF
015	MULTI-FAMILY HOUSING 650.15 SF
016	SINGLE-FAMILY HOUSING 3016.75 SF
017	THEATER 3016.75 SF
018	FARM 3016.75 SF

